


100  
Millimetres  
10  
0  
DO NOT SCALE

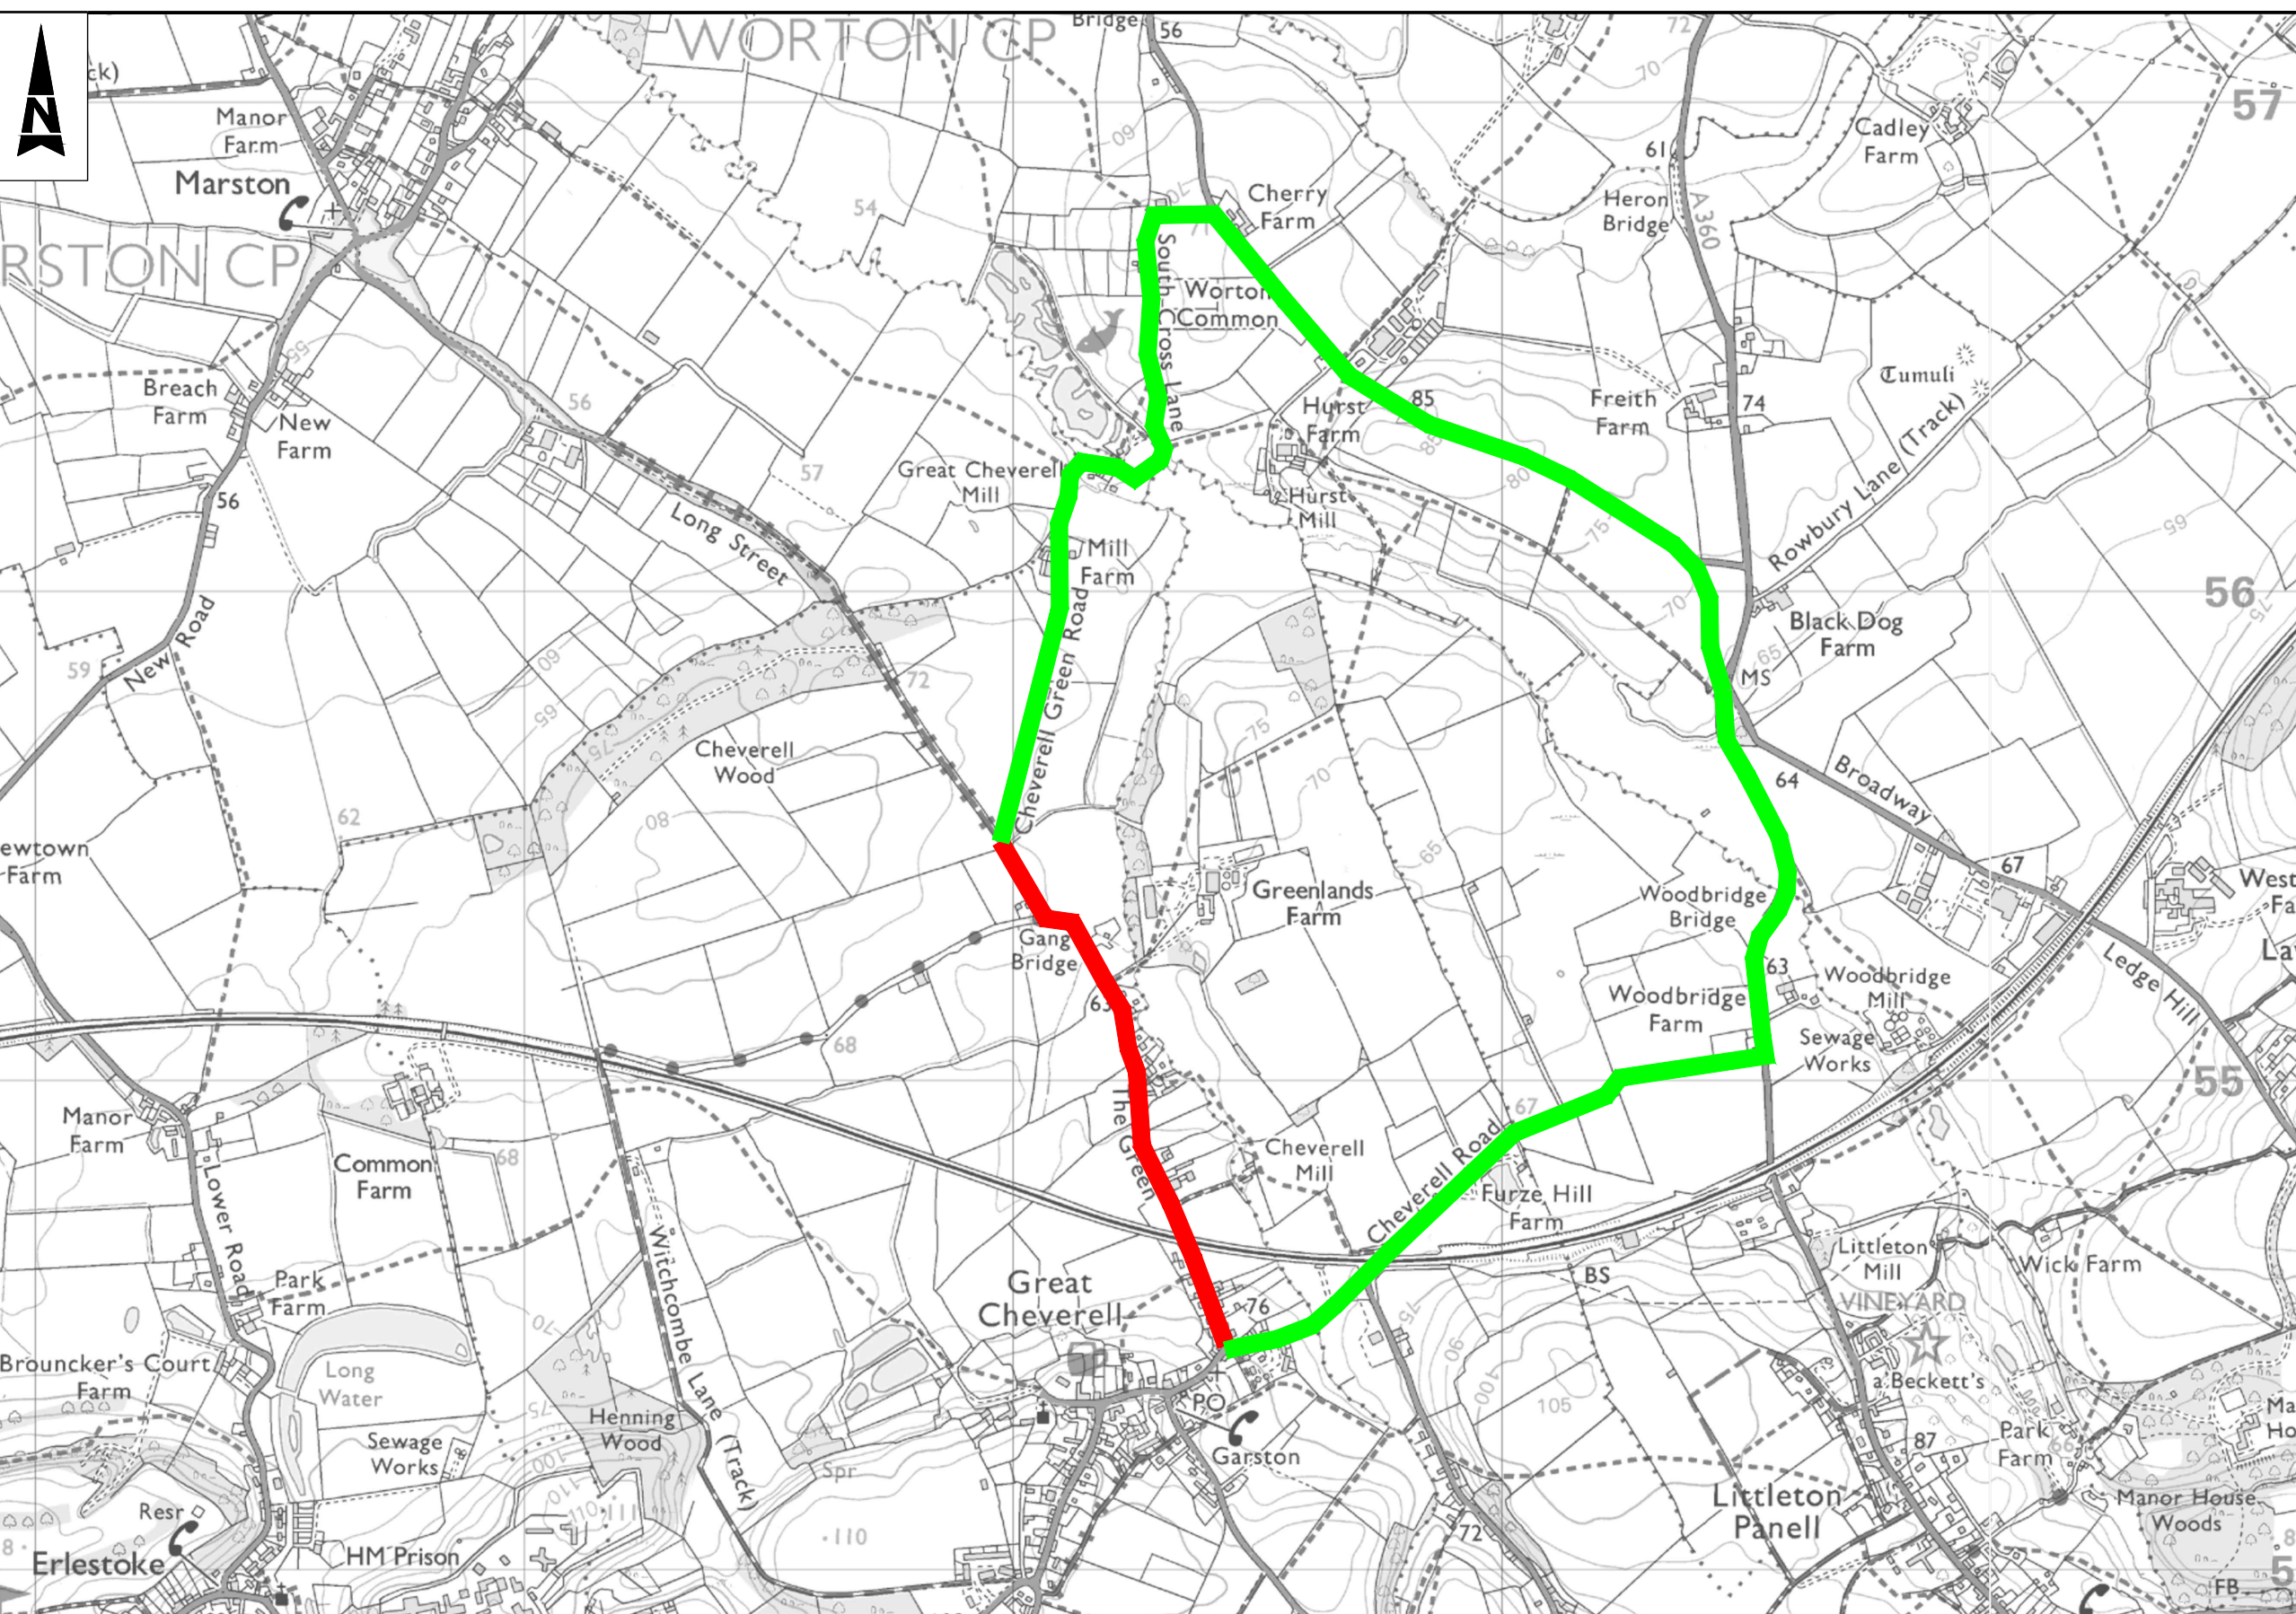

**Notes**

- Limits of work are approximate and are to be agreed on site with the Engineer or Site Representative.

**Key**

- █ Proposed Closure
- █ Proposed Diversion Route

WC Brief No: TBC  
Client Finance Code: TBC  
Works Order No: TBC  
Postal Area: SN10  
USRN: 18501020  
OS Grid Ref: 398075, 155341 to 398439, 154451  
Philips Street Atlas: Page 179 C2 - C1  
Road Speed Limit: 60mph

**SAFETY, HEALTH AND ENVIRONMENTAL INFORMATION**

In addition to the hazards/risks normally associated with the types of work detailed on this drawing, note the following significant residual risks (Reference shall also be made to the design hazard log).

Construction  
(Enter 'None' if applicable)

Maintenance / Cleaning  
(Enter 'None' if applicable)

Use  
(Enter 'None' if applicable)

Decommissioning / Demolition  
(Enter 'None' if applicable)

**Project Title** Major Maintenance 2019/2020  
**Surface Dressing 2019/2020**

**Drawing Title** SD0463  
C254 The Green, Great Cheverell  
Proposed Diversion Route

**Drawing Number** WHCC\_HM - ATK - HSN -  
**Project** 1920SD0463 - DR - CH - 000001  
**Location** | **Type** | **Role** | **Number**

**Original Size** A3 **Scale** NTS **Project Ref. No.** 5166029 **Sheet** 1 of 1 **Rev** C01

THIS MAP IS REPRODUCED FROM ORDNANCE SURVEY MATERIAL WITH THE PERMISSION OF ORDNANCE SURVEY ON BEHALF OF THE CONTROLLER OF HER MAJESTY'S STATIONERY OFFICE. © CROWN COPYRIGHT. UNAUTHORISED REPRODUCTION INFRINGES CROWN COPYRIGHT AND MAY LEAD TO PROSECUTION OR CIVIL PROCEEDINGS. 100049050, 2018

| Description | Status | Revision | Drawn | Checked | Reviewed | Authorised | Issue Date |
|-------------|--------|----------|-------|---------|----------|------------|------------|
|             |        |          |       |         |          |            |            |
|             |        |          |       |         |          |            |            |
|             |        |          |       |         |          |            |            |
|             |        |          |       |         |          |            |            |

**ATKINS**  
Member of the SNC-Lavalin Group

County Gate  
County Way  
Trowbridge  
Wiltshire  
BA14 7FJ  
Tel: +44 (0)11225 730360

Copyright © Atkins Limited (2018) www.atkinsglobal.com

**Wiltshire Council**  
Where everybody matters

|                            |               |
|----------------------------|---------------|
| <b>Drawing Suitability</b> | <b>Status</b> |
| APPROVED - PUBLISHED       | A1            |