


Millimetres  
 100  
 0  
 DO NOT SCALE

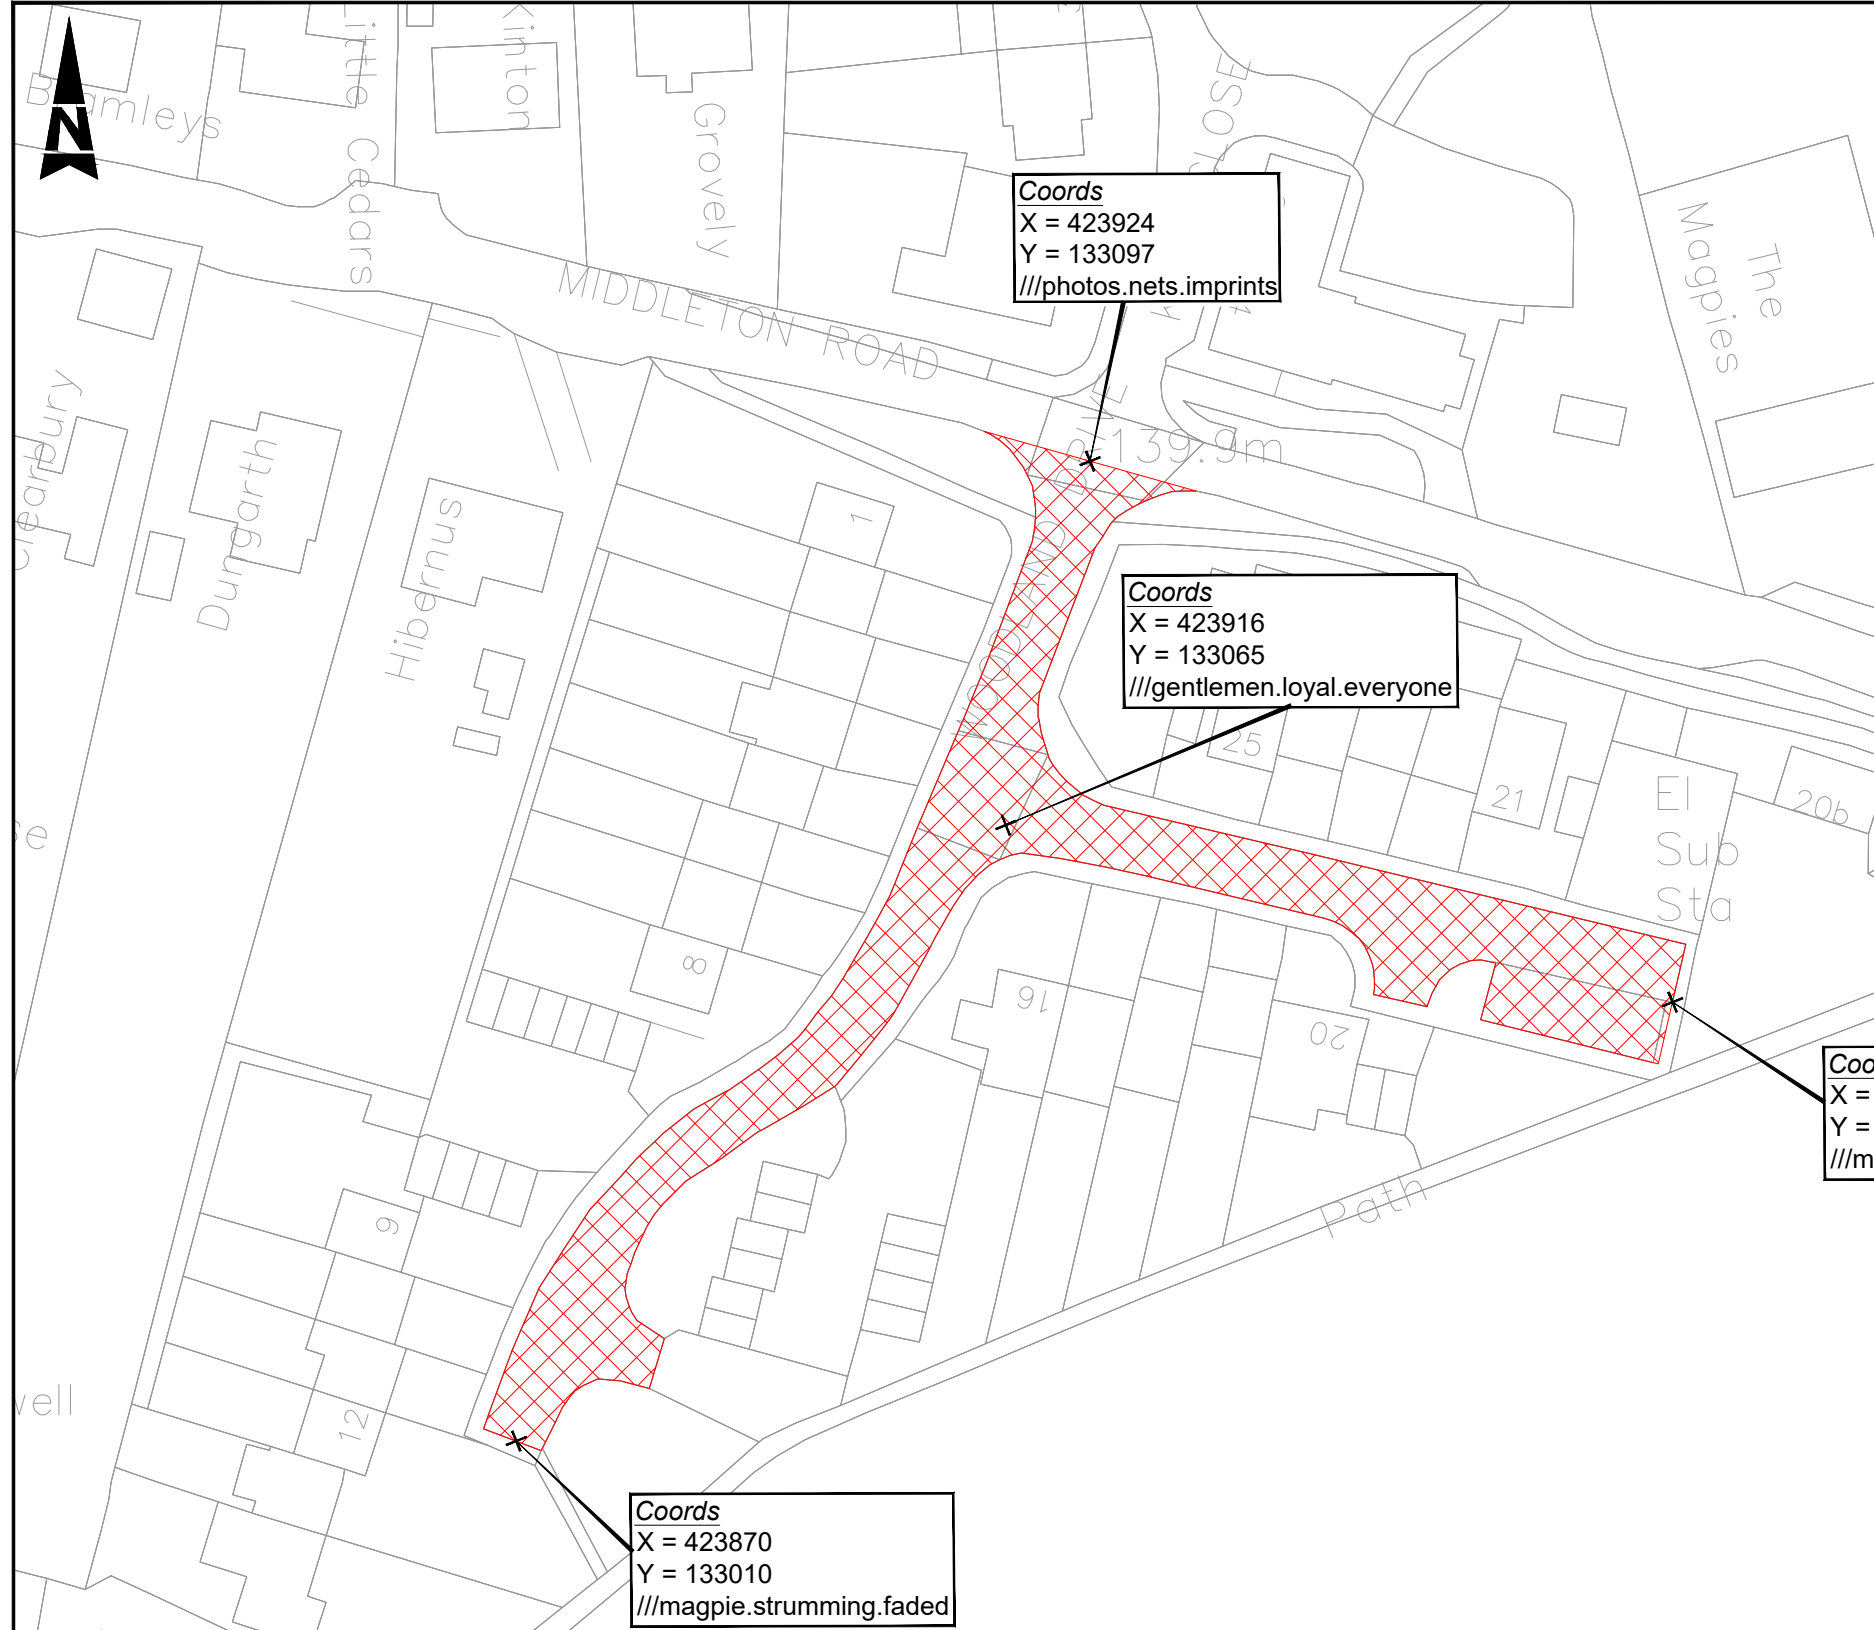

- Notes**
- Limits of work are approximate and are to be agreed on site with the Engineer or Site Representative.
- Key**
- Slurry sealing - proprietary microsurfacing system Type B - 18mm thick
  - Scheme Location

THIS MAP IS REPRODUCED FROM ORDNANCE SURVEY MATERIAL WITH THE PERMISSION OF ORDNANCE SURVEY ON BEHALF OF THE CONTROLLER OF HER MAJESTY'S STATIONERY OFFICE. © CROWN COPYRIGHT. UNAUTHORISED REPRODUCTION INFRINGES CROWN COPYRIGHT AND MAY LEAD TO PROSECUTION OR CIVIL PROCEEDINGS. 100049050, 2022

Client Finance Code: TBC  
 Works Order No: TBC  
 Postal Area: SP5

USRN: 33501167  
 What3Words: //photos.nets.imprints to  
 //magpie.strumming.faded  
 //gentlemen.loyal.everyone to  
 //marzipan.gestures.reply

Grid Ref: 423924, 133097 to 423870, 133010  
 423916, 133065 to 423978, 133050  
 Philips Street Atlas: Page 149 B6 & B7  
 Road Speed Limit: 30 mph

**SAFETY, HEALTH AND ENVIRONMENTAL INFORMATION**

In addition to the hazards/risks normally associated with the types of work detailed on this drawing, note the following significant residual risks (Reference shall also be made to the design hazard log).

Construction (Enter "None" if applicable)
Maintenance / Cleaning (Enter "None" if applicable)
Use (Enter "None" if applicable)
Decommissioning / Demolition (Enter "None" if applicable)

Description	Status	Revision	Drawn	Checked	Reviewed	Authorised	Issue Date
Description	Status	Revision	Drawn	Checked	Reviewed	Authorised	Issue Date
Drawing Suitability		Status
APPROVED - PUBLISHED		A1
County Gate County Way Trowbridge Wiltshire BA14 7FJ Tel: +44 (0)11225 730360 Copyright © Atkins Limited (2018) www.atkinsglobal.com		Project Title <b>Major Maintenance 2023/2024          Micro Asphalt Schemes 2023/2024</b> Drawing Title <b>Woodland Drive, Middle Winterslow          Site Extent &amp; Location Plan</b>
		Drawing Number Project WHCC_HM - ATK - HGN - 2324MA0042 - DR - CH - 00001 Location Original Size: A3 Scale: NTS Project Ref: 5214316 Sheet: 1 of 1 Rev: C01