


100
Millimetres

10


0

DO NOT SCALE

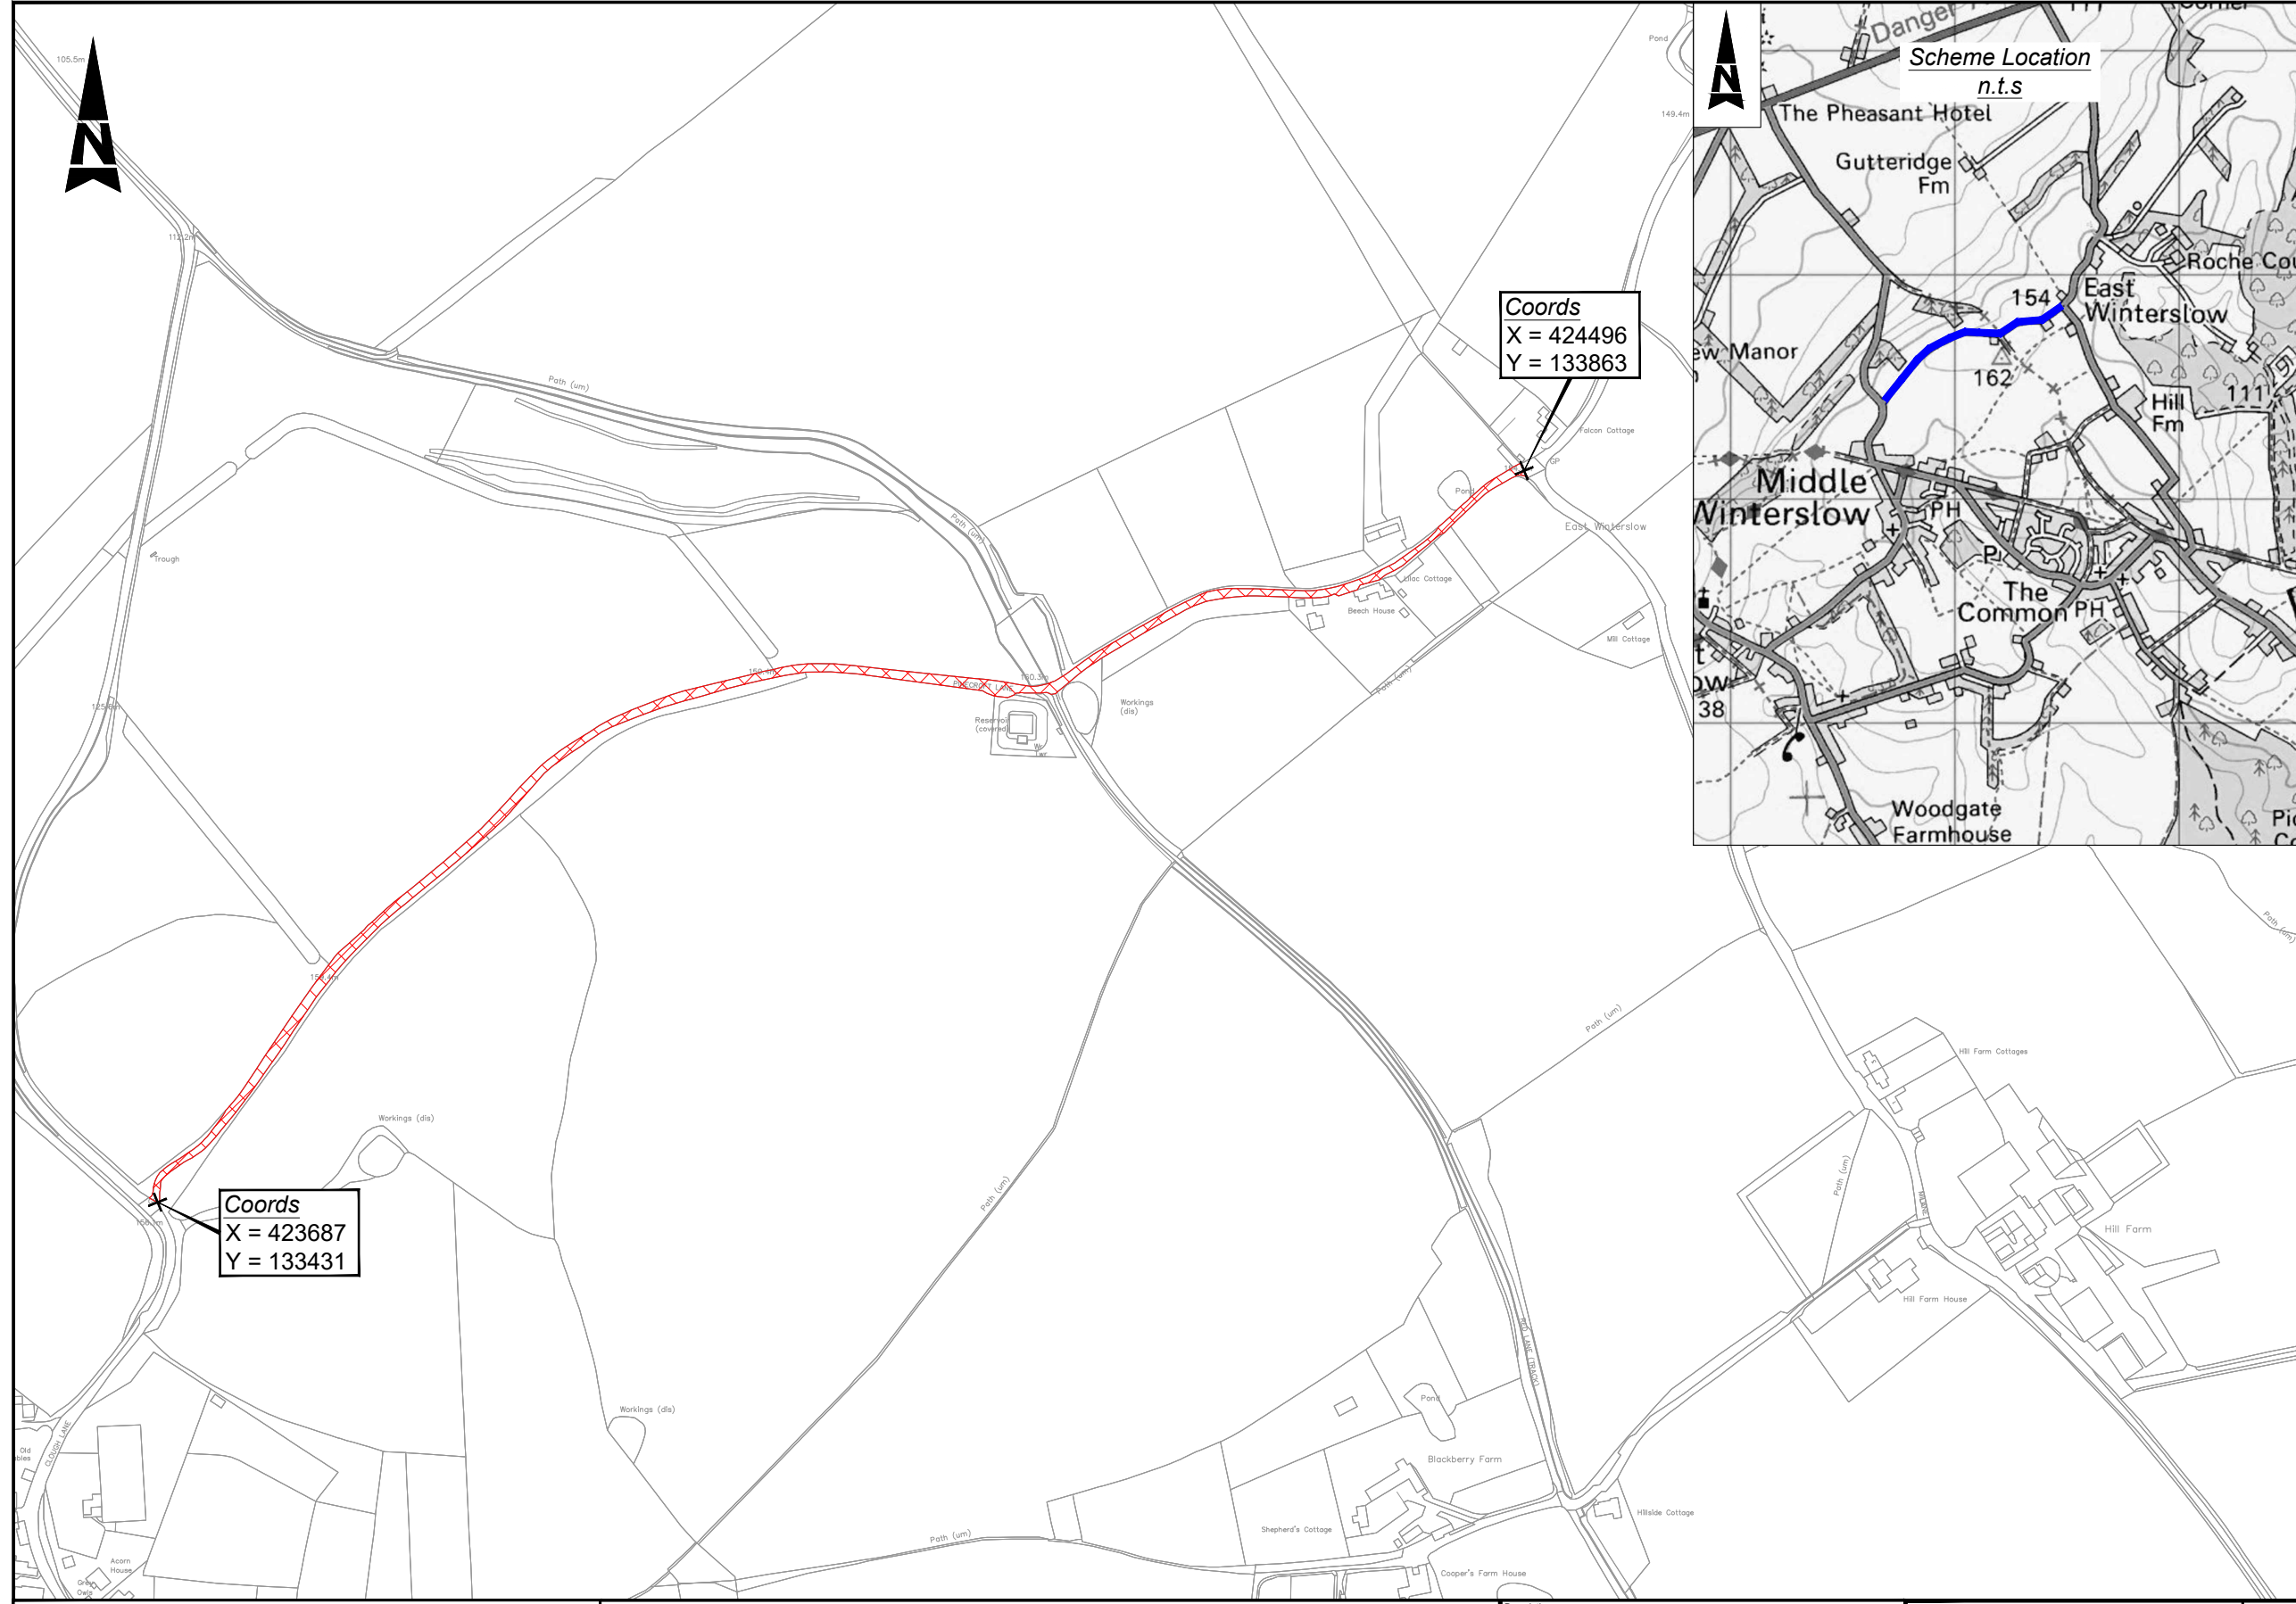



Coords
 X = 424496
 Y = 133863

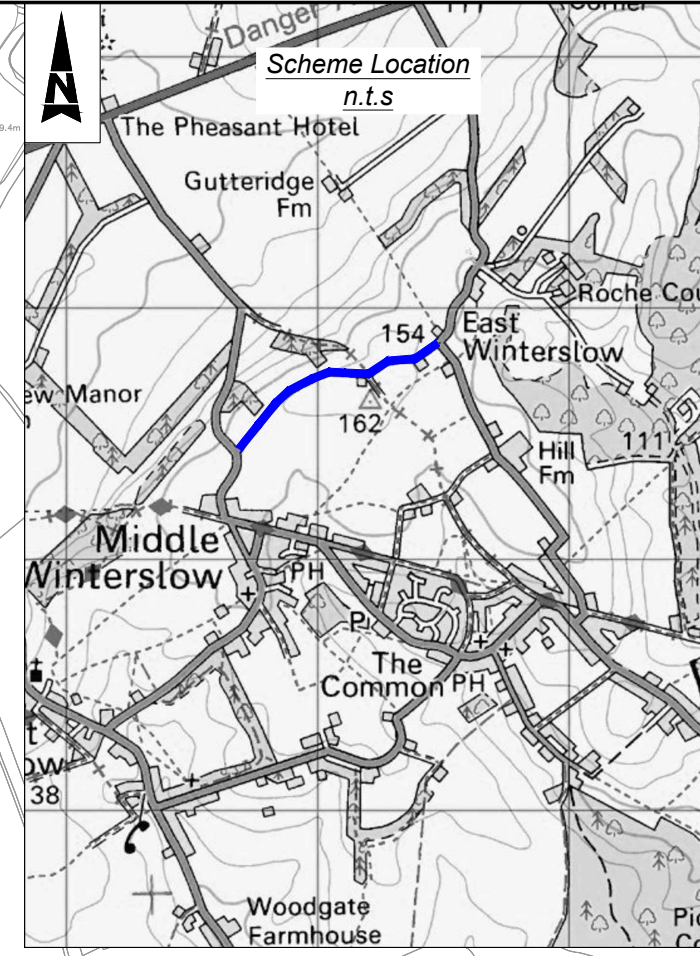Coords
 X = 423687
 Y = 133431



Notes
 1. Limits of work and dimensions are approximate and are to be agreed on site with the Engineer or Site Representative.

Key
 Site Extents
 Scheme Location

Client Finance Code: TBC
 Works Order No: TBC
 Postal Area: SP5

USRN: 33501374
 What3Words: ///nursery.doghouse.agreeing to ///bucked.remaining.different
 Grid Ref: 423687, 133431 to 424496, 133863
 Philips Street Atlas: Page 149 B7 to C8
 Road Speed Limit: 60mph

SAFETY, HEALTH AND ENVIRONMENTAL INFORMATION

In addition to the hazards/risks normally associated with the types of work detailed on this drawing, note the following significant residual risks (Reference shall also be made to the design hazard log).

Construction (Enter "None" if applicable)
Maintenance / Cleaning (Enter "None" if applicable)
Use (Enter "None" if applicable)
Decommissioning / Demolition (Enter "None" if applicable)

THIS MAP IS REPRODUCED FROM ORDNANCE SURVEY MATERIAL WITH THE PERMISSION OF ORDNANCE SURVEY ON BEHALF OF THE CONTROLLER OF HER MAJESTY'S STATIONERY OFFICE. © CROWN COPYRIGHT. UNAUTHORISED REPRODUCTION INFRINGES CROWN COPYRIGHT AND MAY LEAD TO PROSECUTION OR CIVIL PROCEEDINGS. 100049050, 2022

Description	Status	Revision	Drawn	Checked	Reviewed	Authorised	Issue Date
	A1	C01	VSN	SY	CJ	CJ	26/07/23

Drawing Suitability		Status	Project Title
AUTHORISED & ACCEPTED		A1	Major Maintenance 2024/2025 Surface Dressing 2024/2025
Description		Drawing Title	
		UC PINCROFT LANE, WINTERSLOW SITE EXTENTS & LOCATION PLAN	
Description		Drawing Number	
		WCTHCC - ATK - HGN - 2425SD0435 - DR - CH - 000001	
Description		Original Size	
		A3	

ATKINS
 Member of the SNC-Lavalin Group
 County Gate
 County Way
 Trowbridge
 Wiltshire
 BA14 7FJ
 Tel: +44 (0)11225 730360
 Copyright © Atkins Limited (2023) www.atkinsglobal.com

Wiltshire Council

Project	Originator	Volume
WCTHCC - ATK - HGN -		
2425SD0435	- DR - CH -	000001
Location	Type	Role
Original Size	Scale	Project Ref.
A3	NTS	5221855
Sheet	1 of 1	Rev
C01		C01